



**FOUNDATION PLAN**

SCALE: 1/4" = 1'-0"

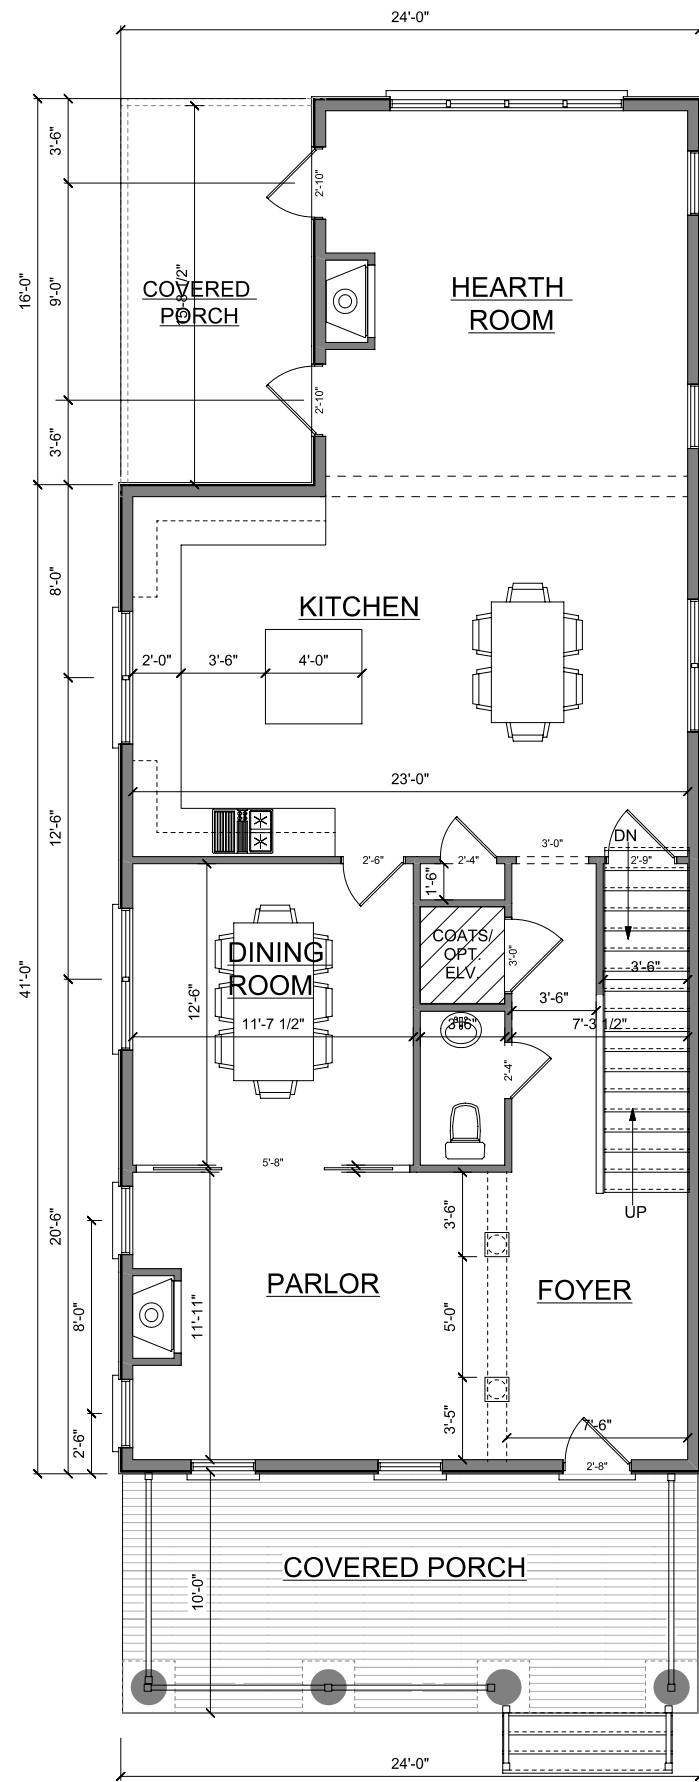


**FIRST FLOOR PLAN**

SCALE: 1/4" = 1'-0"

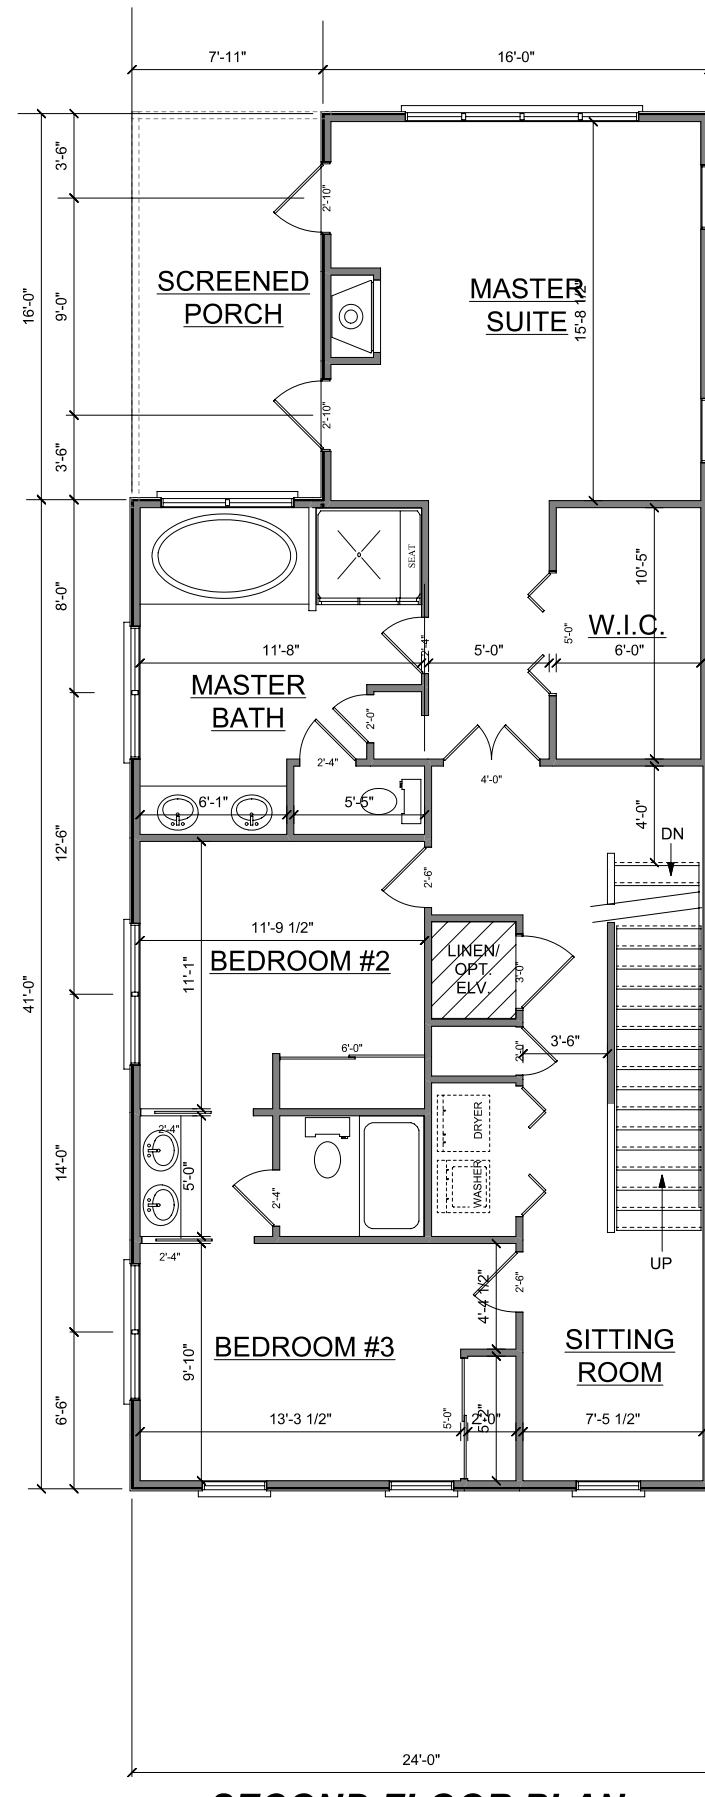

**SECOND FLOOR PLAN**

SCALE: 1/4" = 1'-0"

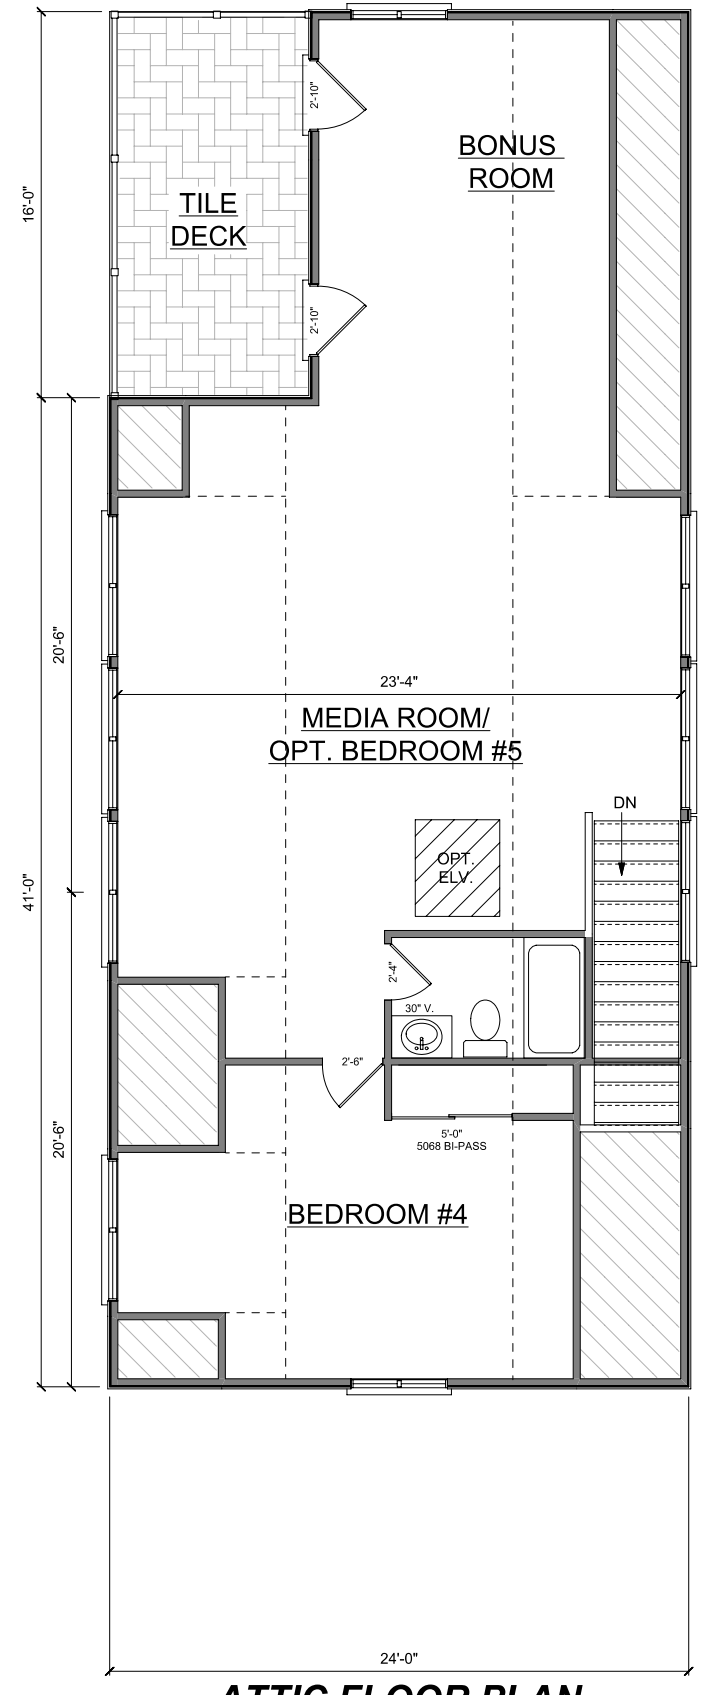

**ATTIC FLOOR PLAN**

SCALE: 1/4" = 1'-0"